
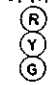
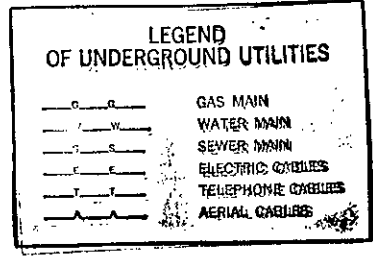
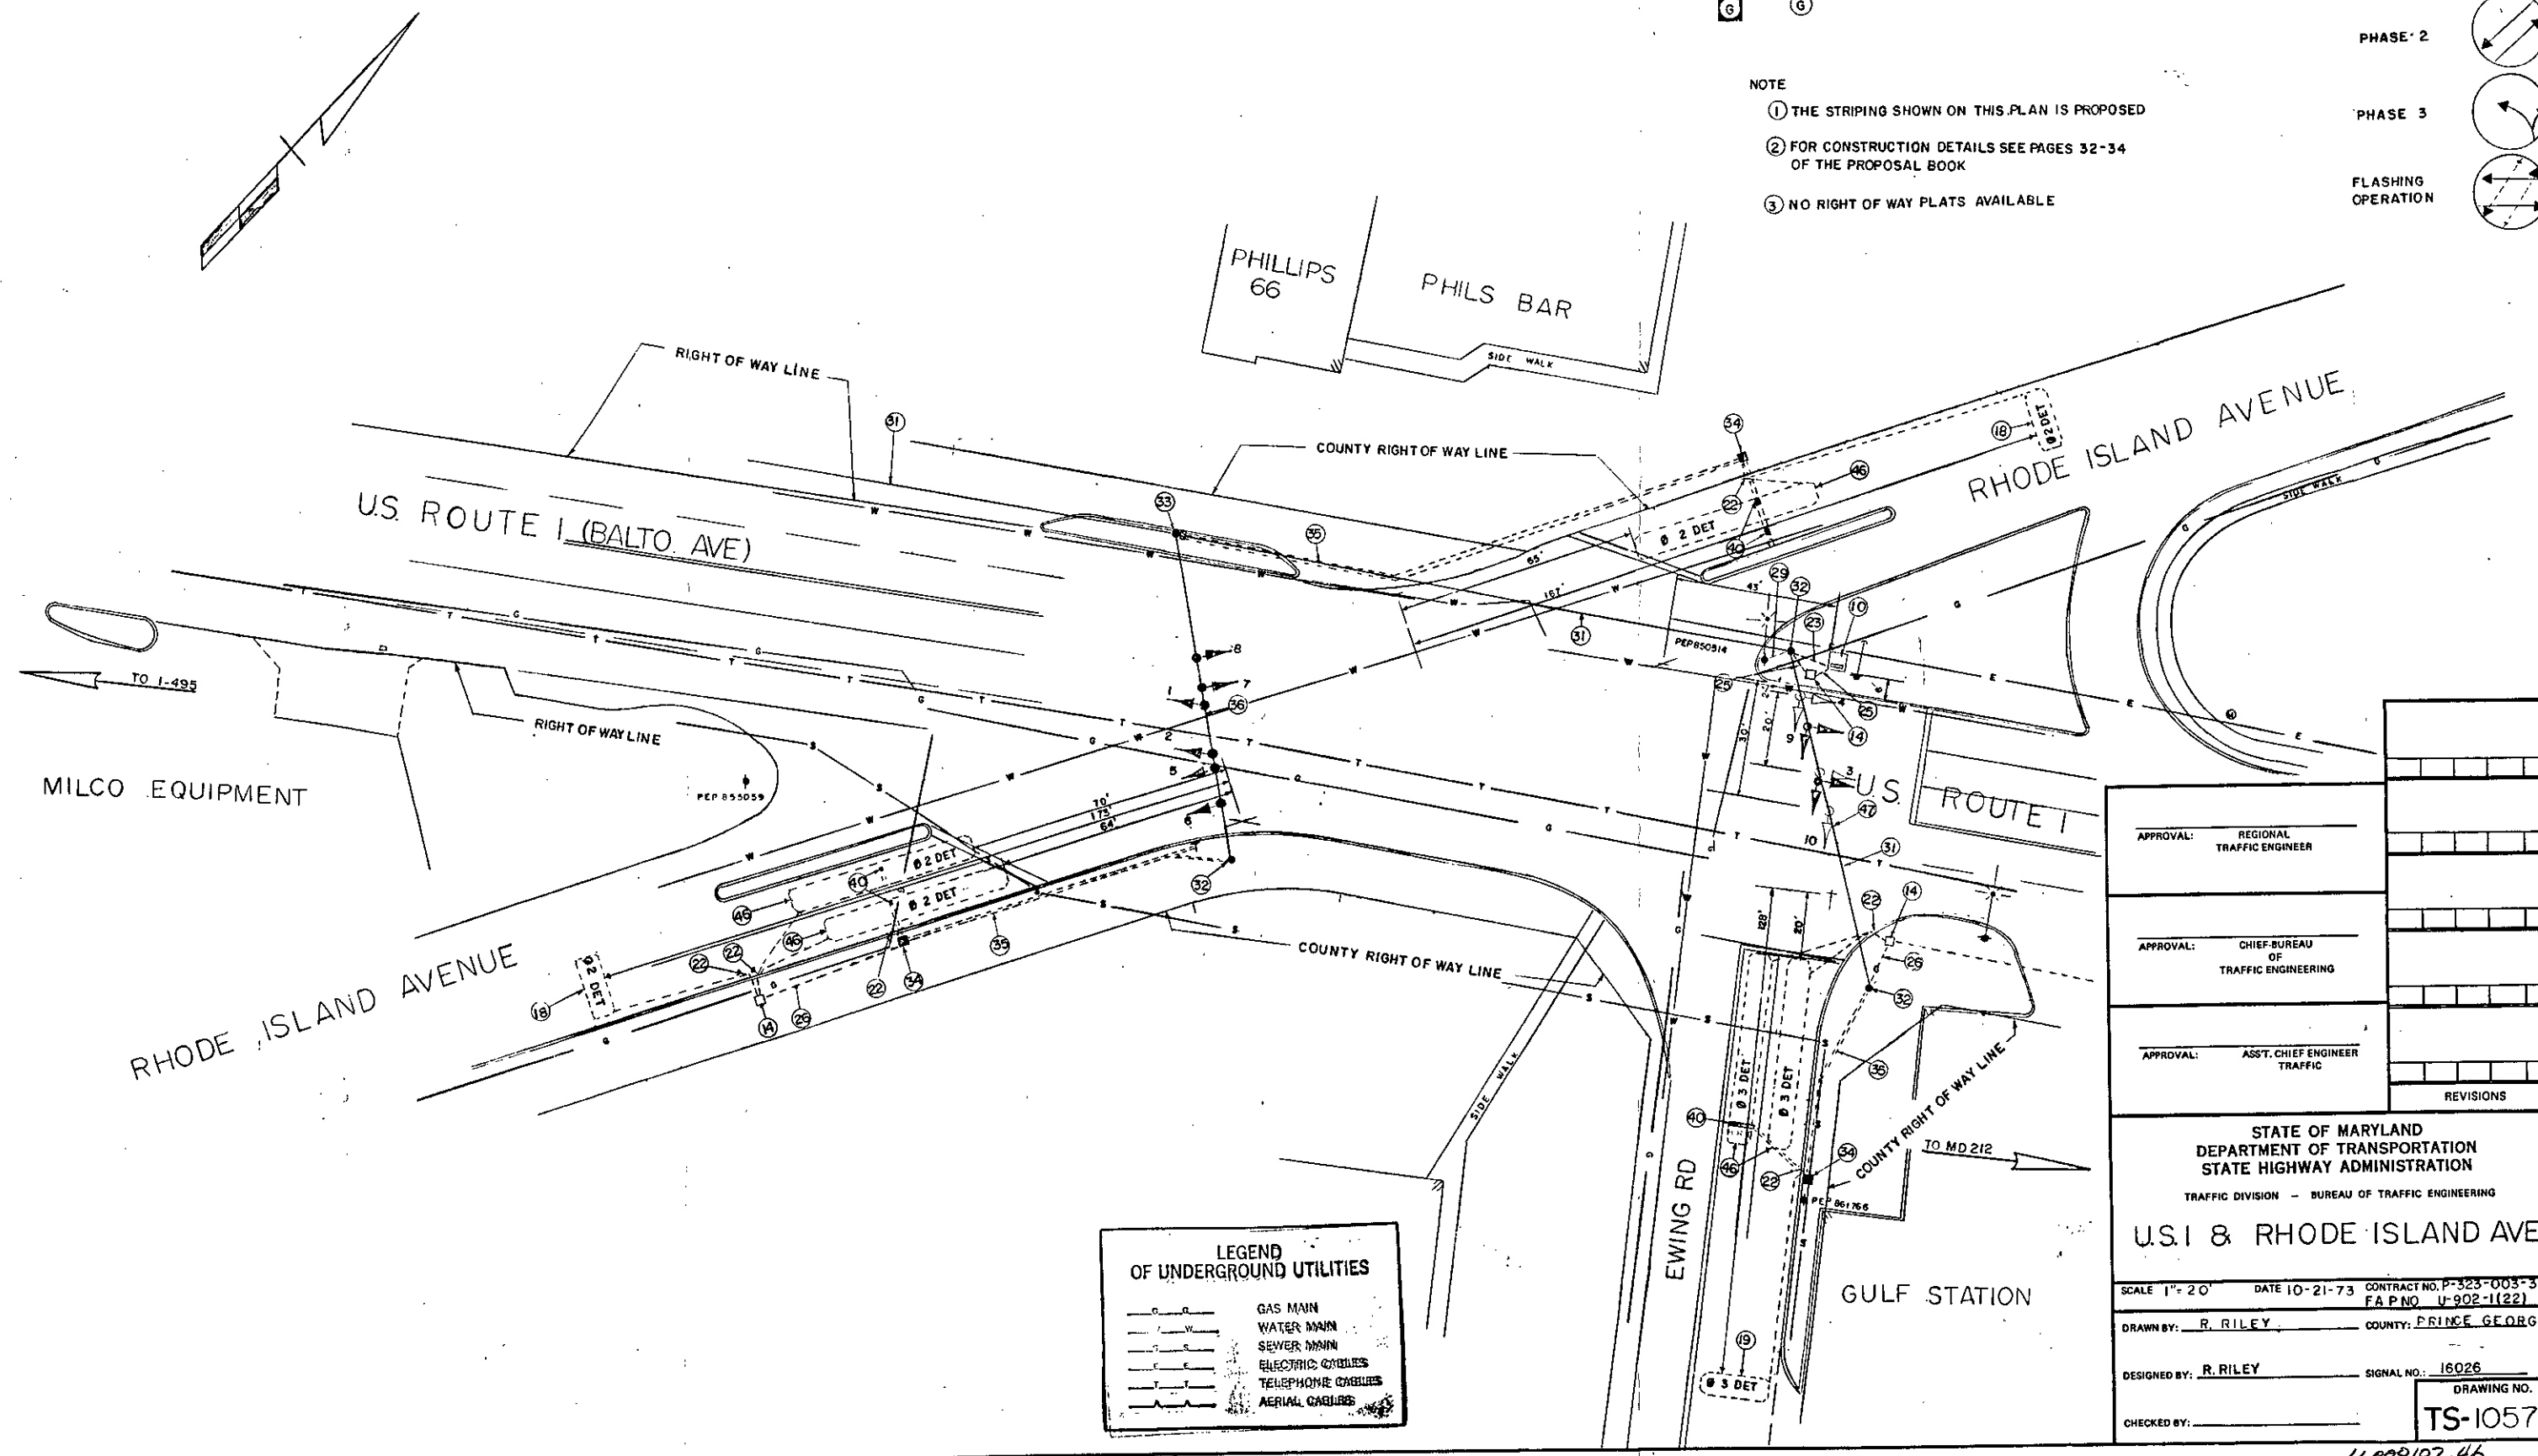
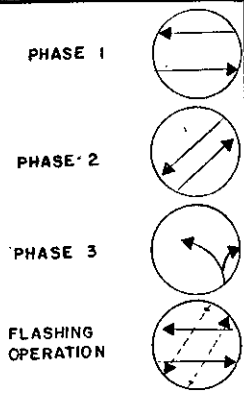


12" SIGNALS.

12,5-8      3,4,9,10

- NOTE
- ① THE STRIPING SHOWN ON THIS PLAN IS PROPOSED
  - ② FOR CONSTRUCTION DETAILS SEE PAGES 32-34 OF THE PROPOSAL BOOK
  - ③ NO RIGHT OF WAY PLATS AVAILABLE



APPROVAL: REGIONAL TRAFFIC ENGINEER	
APPROVAL: CHIEF, BUREAU OF TRAFFIC ENGINEERING	
APPROVAL: ASST. CHIEF ENGINEER TRAFFIC	
REVISIONS	
STATE OF MARYLAND DEPARTMENT OF TRANSPORTATION STATE HIGHWAY ADMINISTRATION TRAFFIC DIVISION - BUREAU OF TRAFFIC ENGINEERING	
U.S. 1 & RHODE ISLAND AVE.	
SCALE 1" = 20'	DATE 10-21-73
CONTRACT NO. P-323-003-385 F.A.P. NO. U-902-1(22)	
DRAWN BY: R. RILEY	COUNTY: PRINCE GEORGE
DESIGNED BY: R. RILEY	SIGNAL NO.: 16026
CHECKED BY:	DRAWING NO. <b>TS-1057</b>